


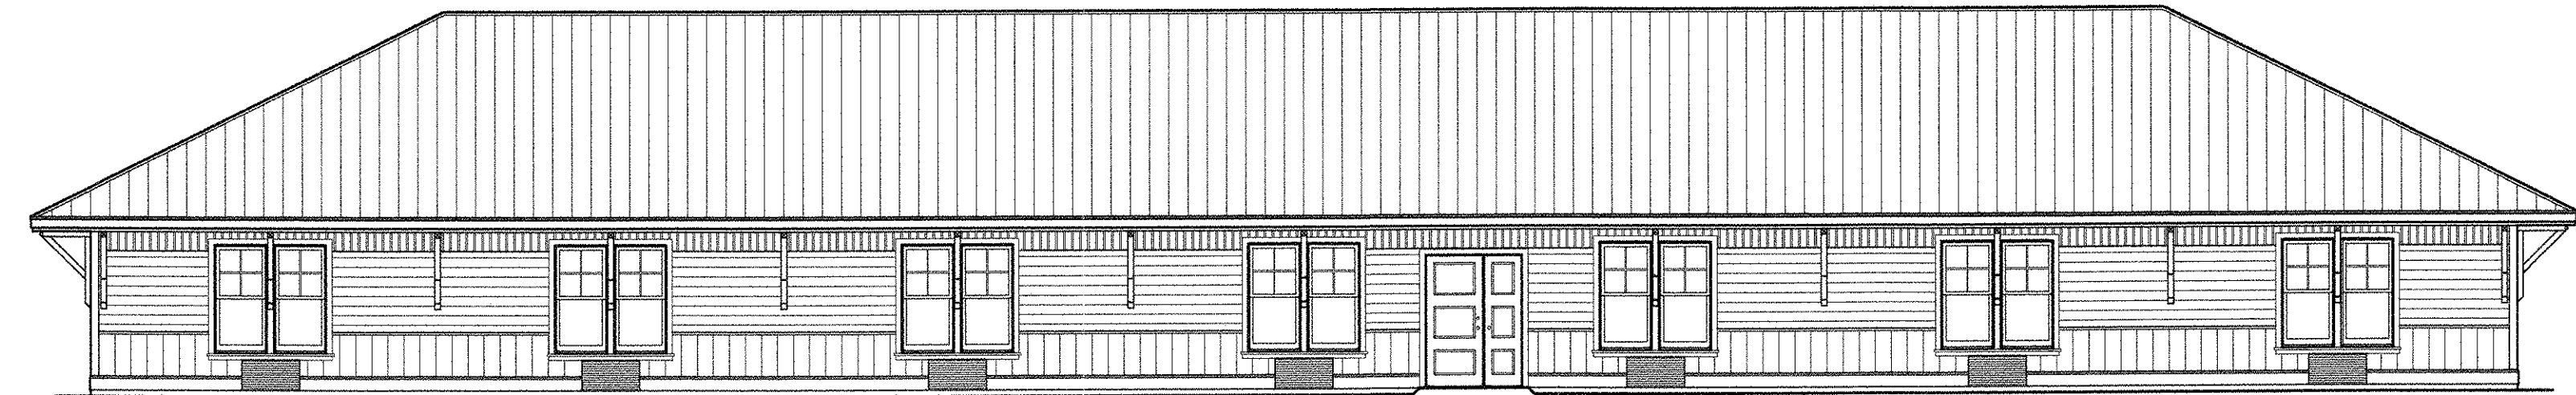


1 PROPOSED FRONT ELEVATION
A2.0 SCALE: 1/8" = 1'-0"



2 PROPOSED REAR ELEVATION
A2.0 SCALE: 1/8" = 1'-0"



3 PROPOSED LEFT ELEVATION
A2.0 SCALE: 1/8" = 1'-0"

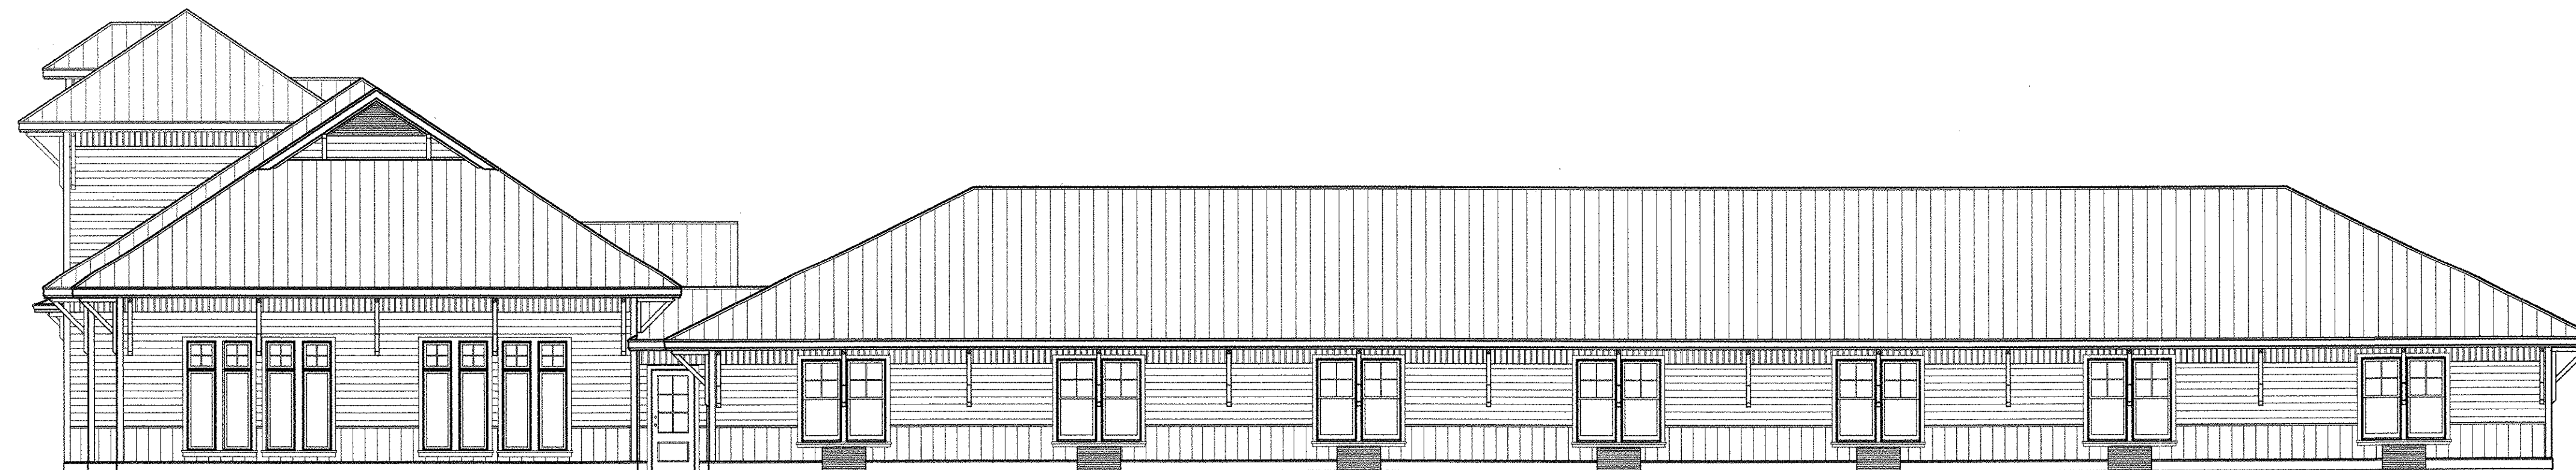

4 PROPOSED RIGHT ELEVATION
A2.0 SCALE: 1/8" = 1'-0"



RT3 Architects
Architecture ♦ Design ♦ Planning
360 E. Marietta Street, Canton GA
770-720-4669

ROCK CREEK MANOR
ASSISTED LIVING FACILITY
CONTACT: NICO Van der Walt (678) 447-8704
50 CAGLE MILL ROAD, SOUTH
PICKENS COUNTY, GA

Revisions

SHEET NO.

A2.0
DATE: 11/25/09
Scale as Noted

BIDDING SET: NOT FOR CONSTRUCTION